


SECTION OF THE HALIFAX, THORNTON AND KEIGHLEY RAILWAY
QUEENSBURY TUNNEL

SHOWING THE VARIOUS LINES OF THE TUNNEL, SHAFTS & C.
 REPRODUCED FROM HISTORICAL PLANS

© FORGOTTEN RELICS/FOUR BY THREE 2014

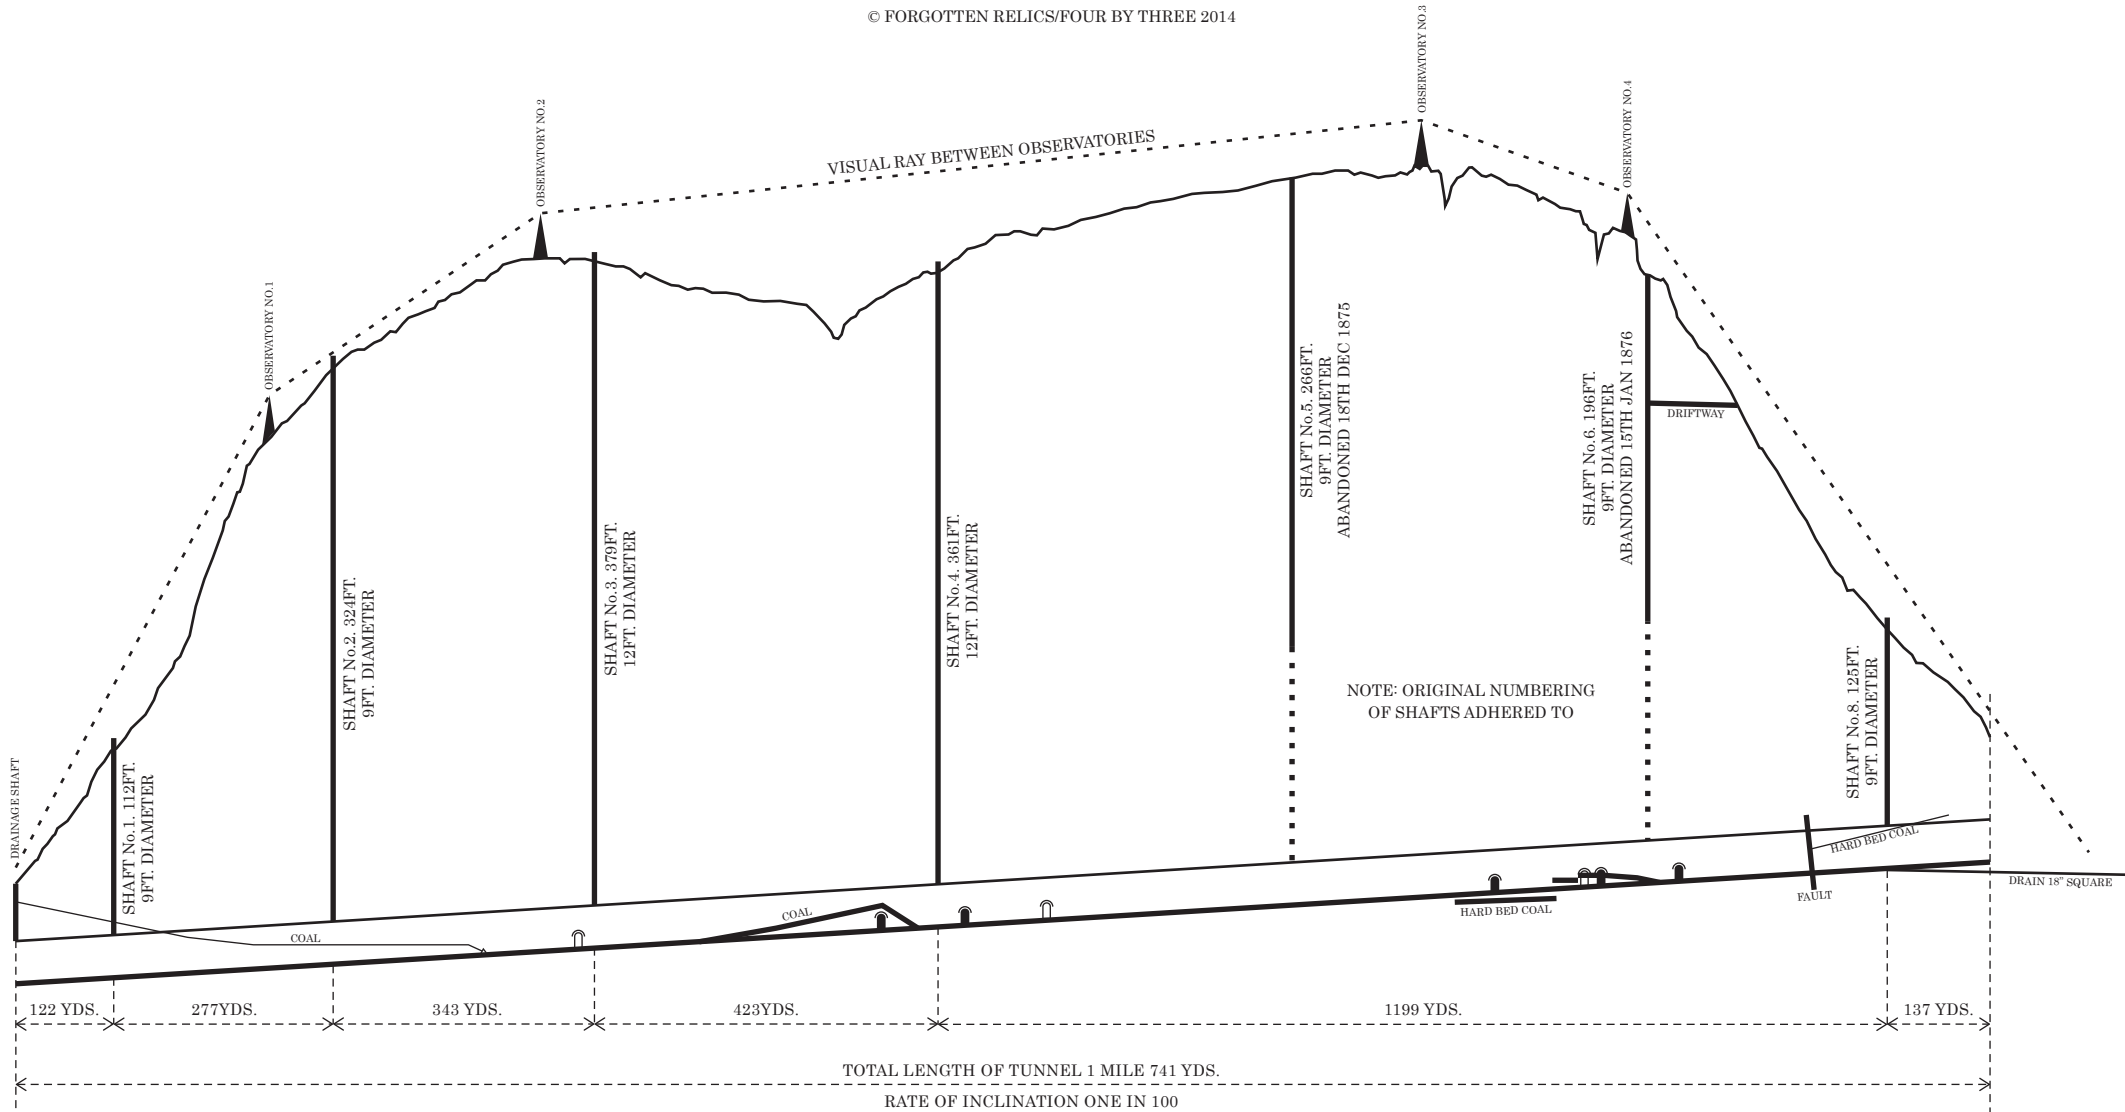

NOTE: ORIGINAL NUMBERING
 OF SHAFTS ADHERED TO

TOTAL LENGTH OF TUNNEL 1 MILE 741 YDS.

RATE OF INCLINATION ONE IN 100